
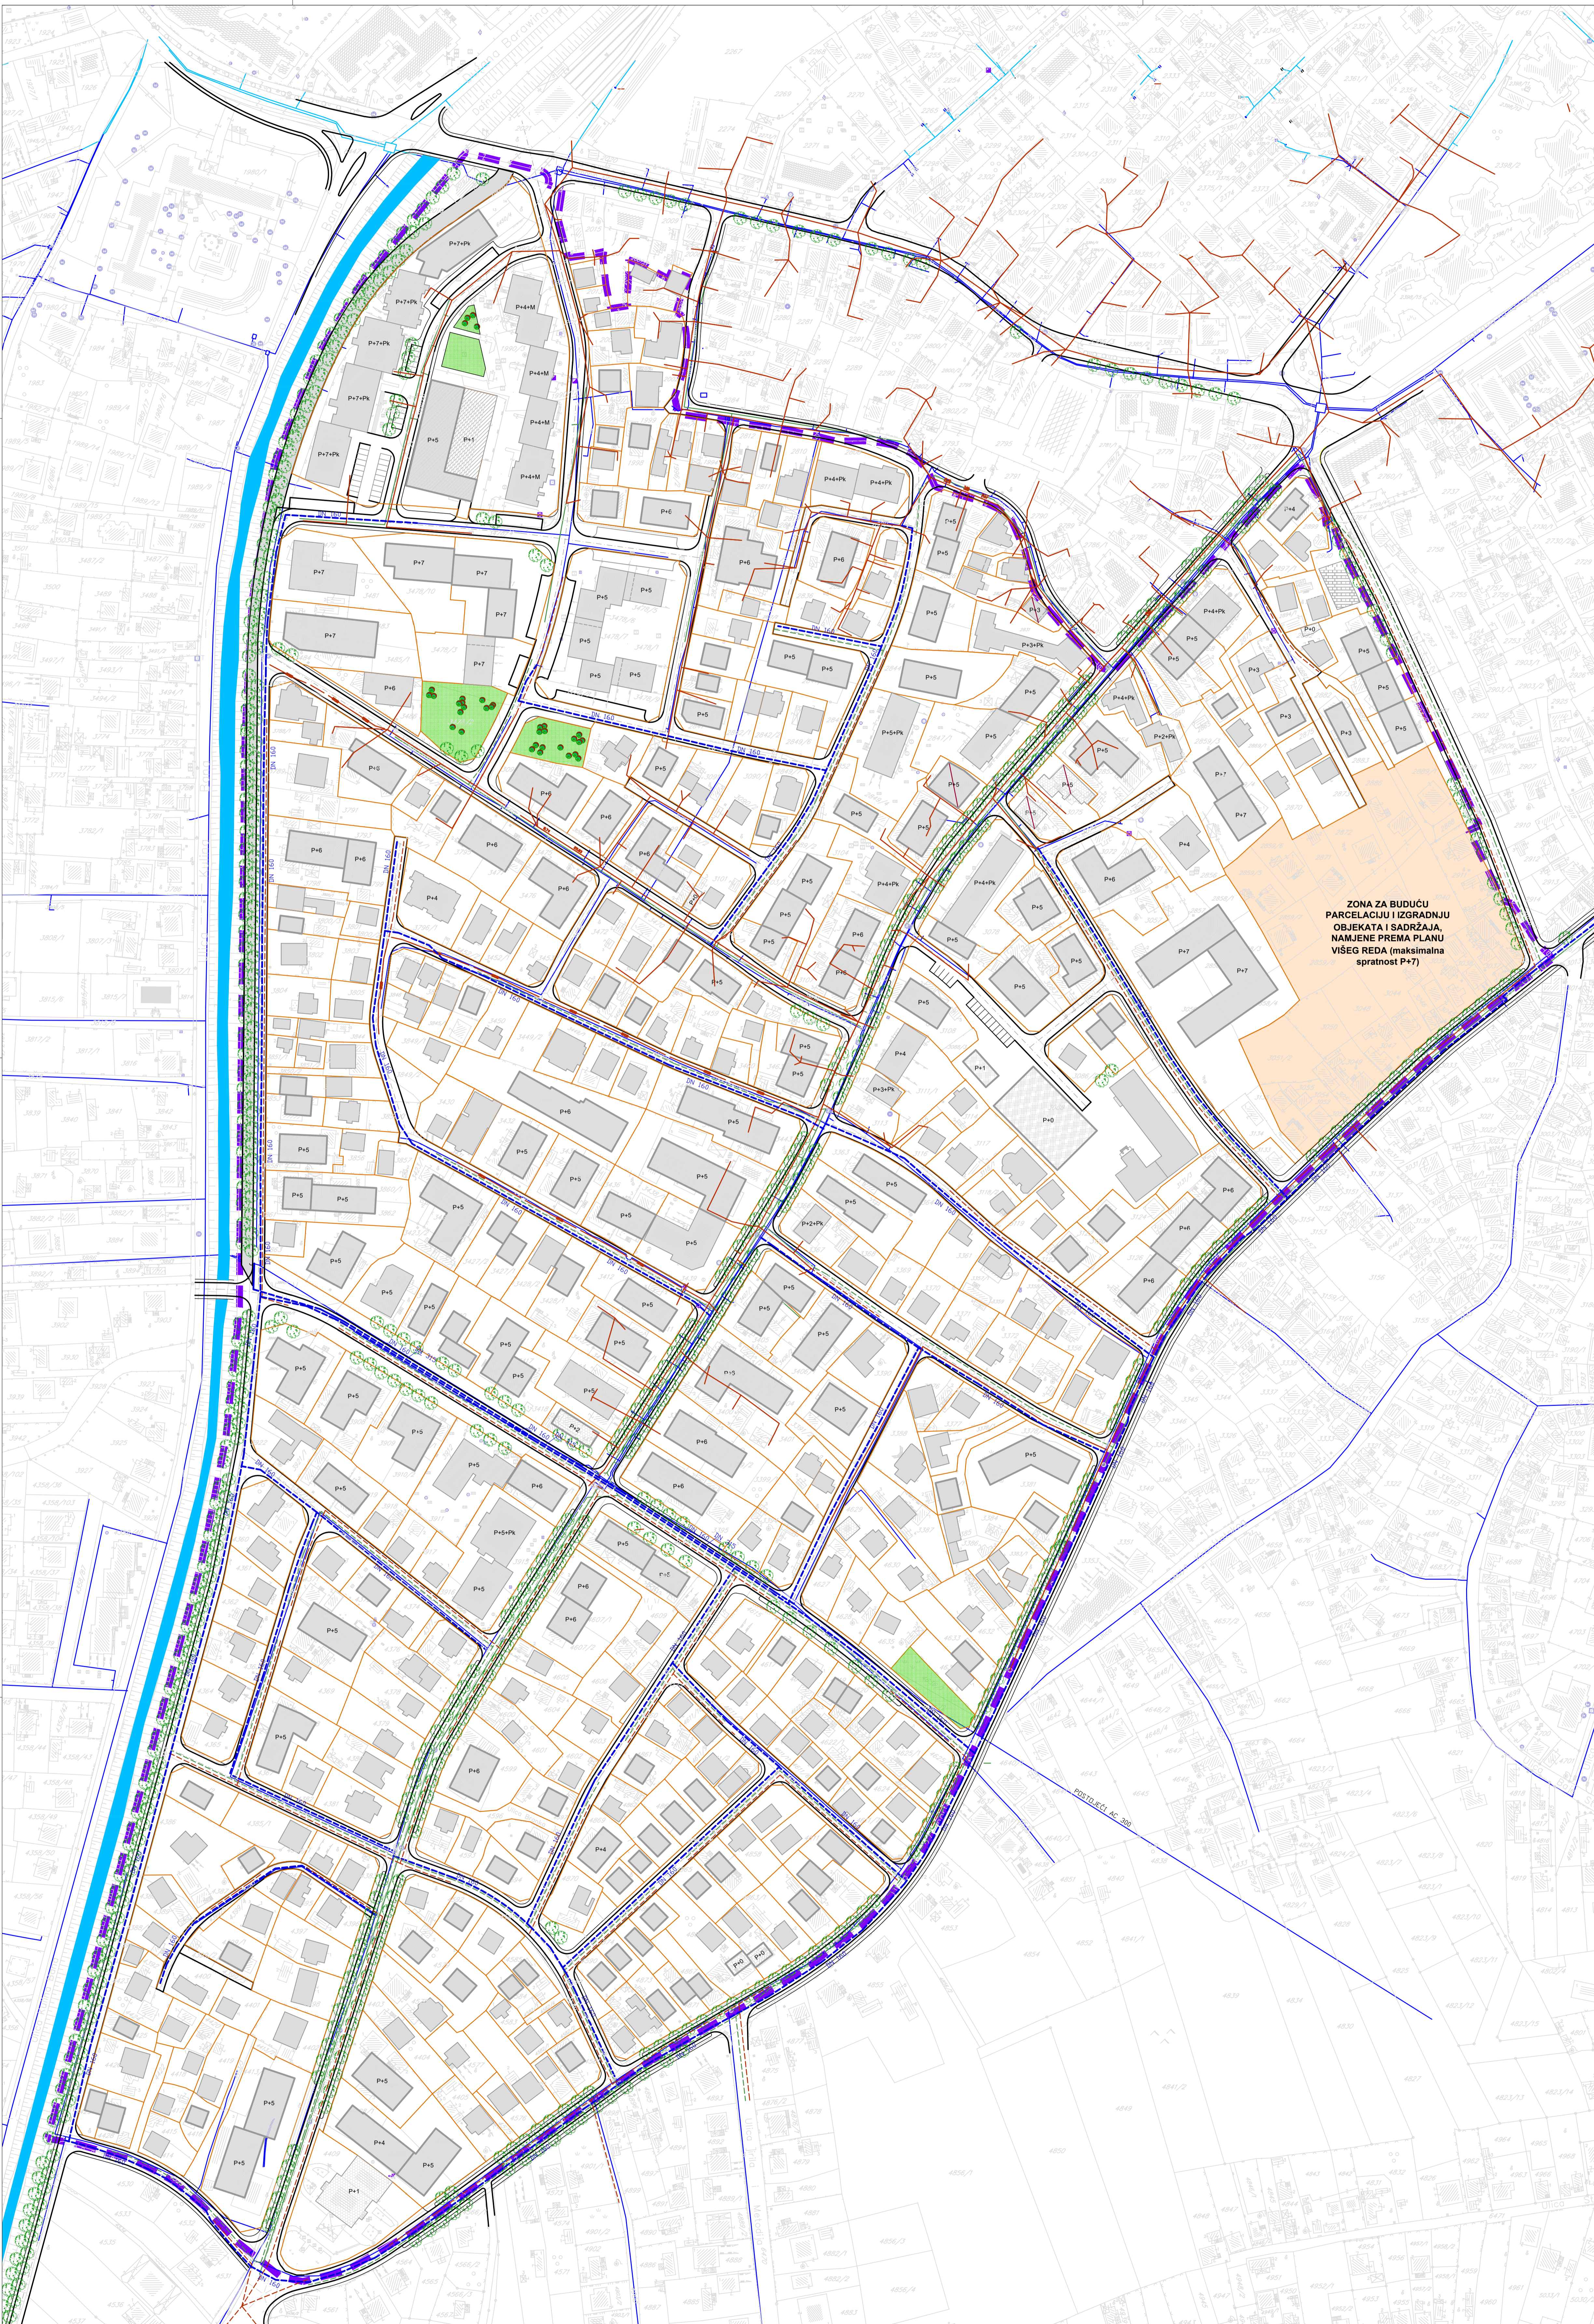


REGULACIONI PLAN "FILIP VIŠNJIĆ" U BIJELJINI

- NACRT -

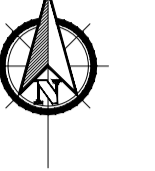

ZONA ZA BUDUĆU PARCELACIJU I IZGRADNJU OBJEKATA I SADRŽAJA NAMJENE PREMA PLANU VIŠEG REDA (maksimalna spratnost P+7)

P.5. HIDROTEHNIČKA INFRASTRUKTURA



OPŠTE OZNAKE:  
■ ■ ■ ■ ■ granica obuhvata plana

JP "DIREKCIJA ZA IZGRADNJU I RAZVOJ GRADA" DOO BIJELJINA	
INVESTITOR:	GRAD BIJELJINA
NAZIV PLANA:	REGULACIONI PLAN "FILIP VIŠNJIĆ" U BIJELJINI
CRTEŽ:	PLAN HIDROTEHNIČKE INFRASTRUKTURE
SKALA:	1:1000
LIST BROJ:	P.5